



KNOCKOUTS							
SYMBOL	A	B	C	D	E	F	G
IN	.50	.75	1.00	1.25	1.50	2.00	2.50
MM	13	19	25	32	38	51	64

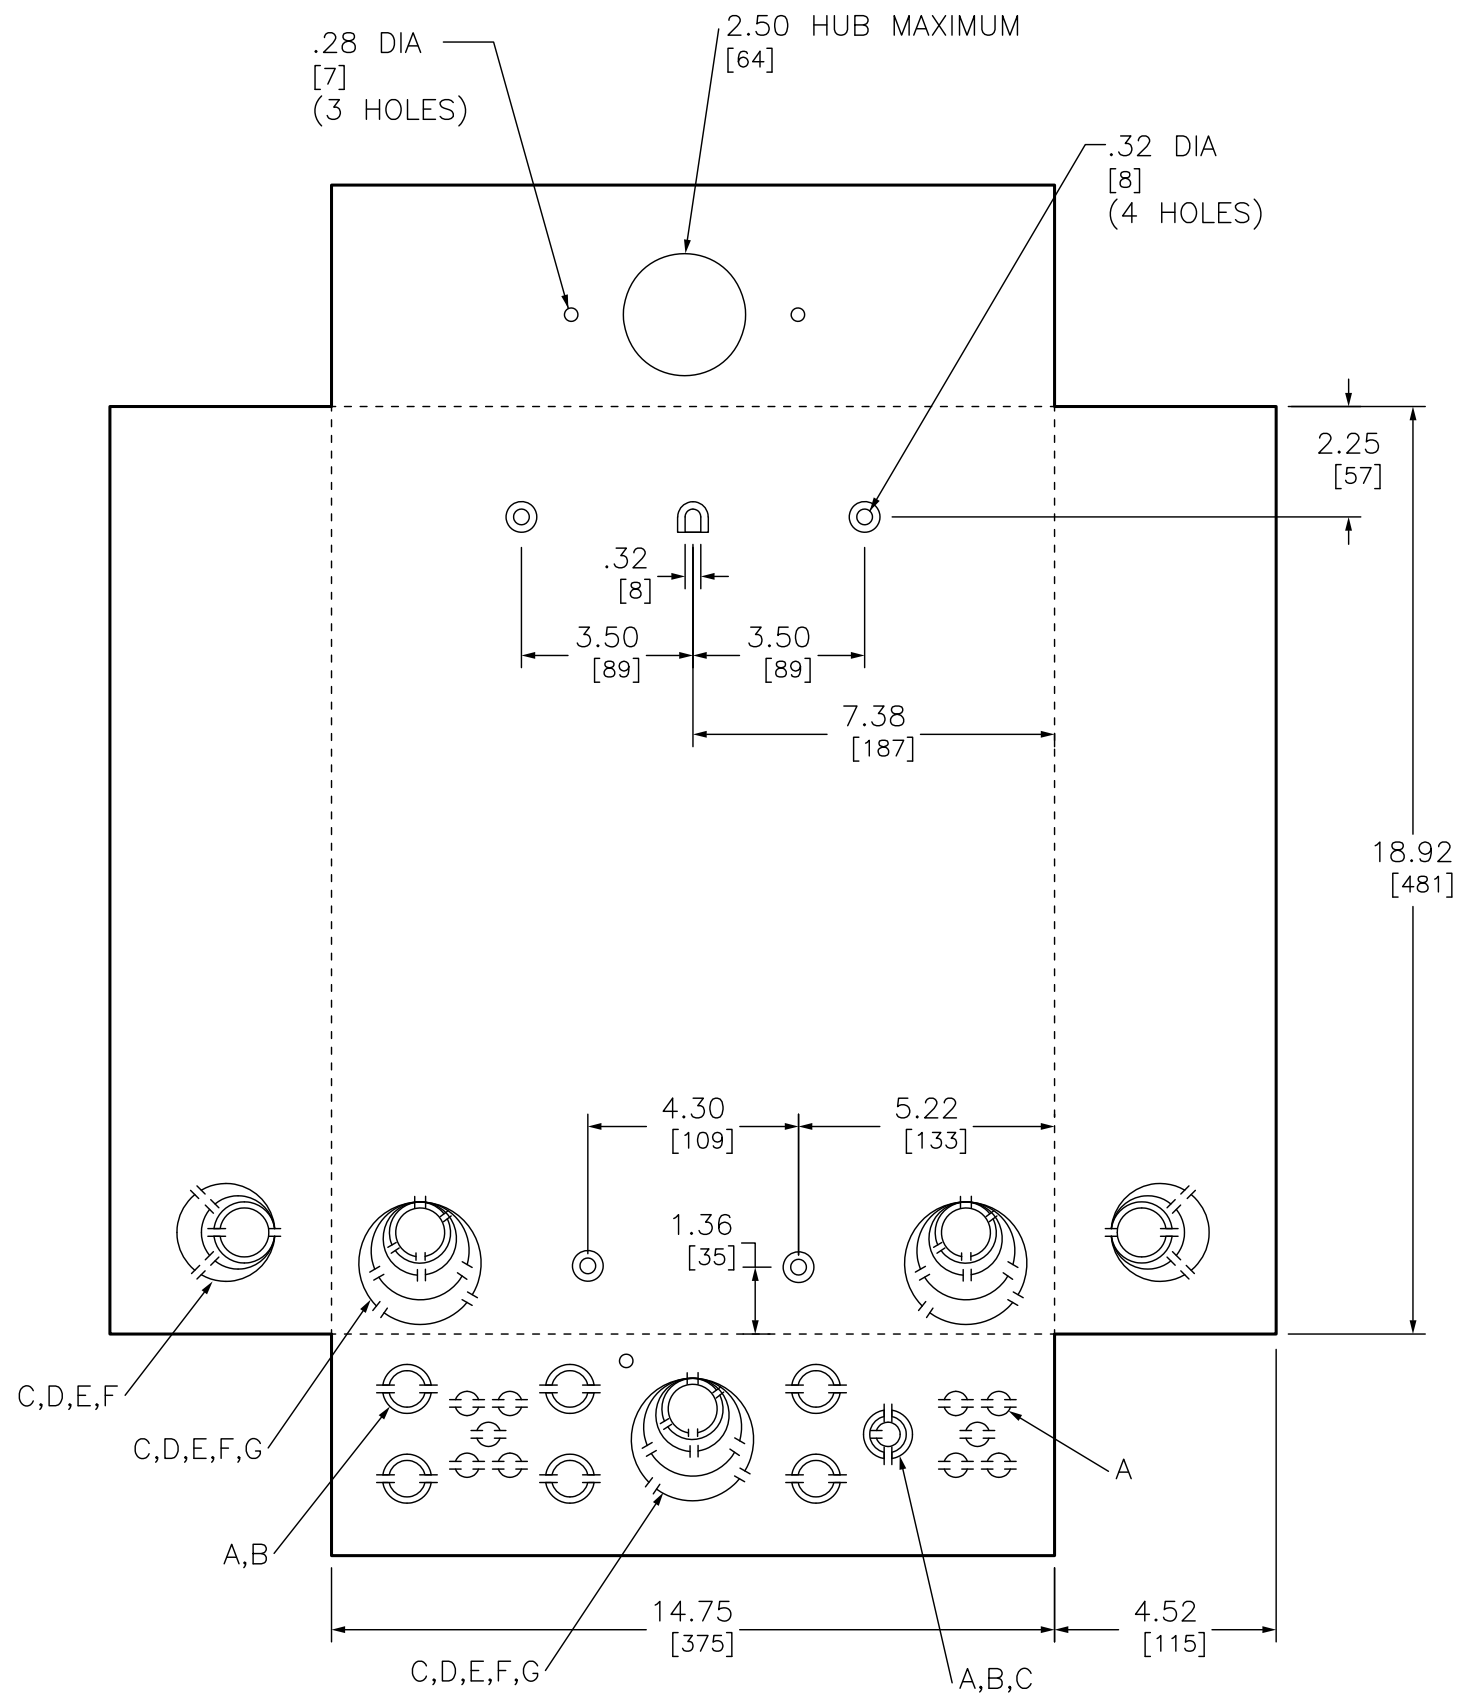

TANDEM BREAKERS - ANY POSITION

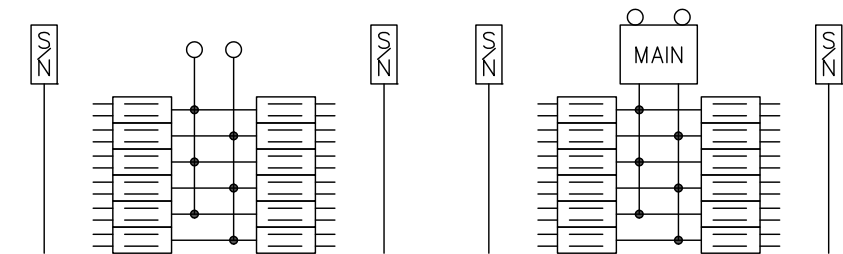

QO112L125PGRB

QO112M100PRB

DUAL DIMENSIONS: INCHES  
MILLIMETERS

CATALOG NUMBER	MAXIMUM SYSTEM VOLTAGE	MAINS AMPERE RATING	SPACES	MAXIMUM NUMBER OF SINGLE POLE CIRCUITS	MAIN WIRE SIZE AWG AL/CU
QO112L125PGRB	120/240 VAC 1Ø 3W	125	12	24	#6-2/0
QO112M100PRB		100			

NOTES:  
 FINISH - GRAY BAKED ENAMEL ELECTRODEPOSITED OVER CLEANED PHOSPATIZED STEEL.  
 UL LISTED - FILE E-6294  
 NEUTRALS - INSULATED GROUNDABLE.  
 LOAD CENTERS WITH "G" IN CATALOG NUMBER INCLUDE A FIELD INSTALLABLE EQUIPMENT GROUND BAR KIT.  
 WHEN MONTING THESE LOAD CENTERS, ALLOW 1.25 INCHES OF CLEARANCE ON HINGED SIDE FOR THE DOOR TO OPEN.  
 LOAD CENTERS WITH "P" IN CATALOG NUMBER INCLUDE EXTENDED NEUTRALS FROM PLUG ON NEUTRAL READY INTERIORS.

QO Plug-on Neutral Load Centers  
 RAINPROOF NEMA TYPE 3R ENCLOSURE  
 SIDE HINGED  
 OUTDOOR

**SQUARE D**  
 by Schneider Electric

DWG# PWFDS-SYRS-0227  
 NO.